


LIVING AREA
733 SQ FT

Foundation


Scale = 1/4" = 1'-0"

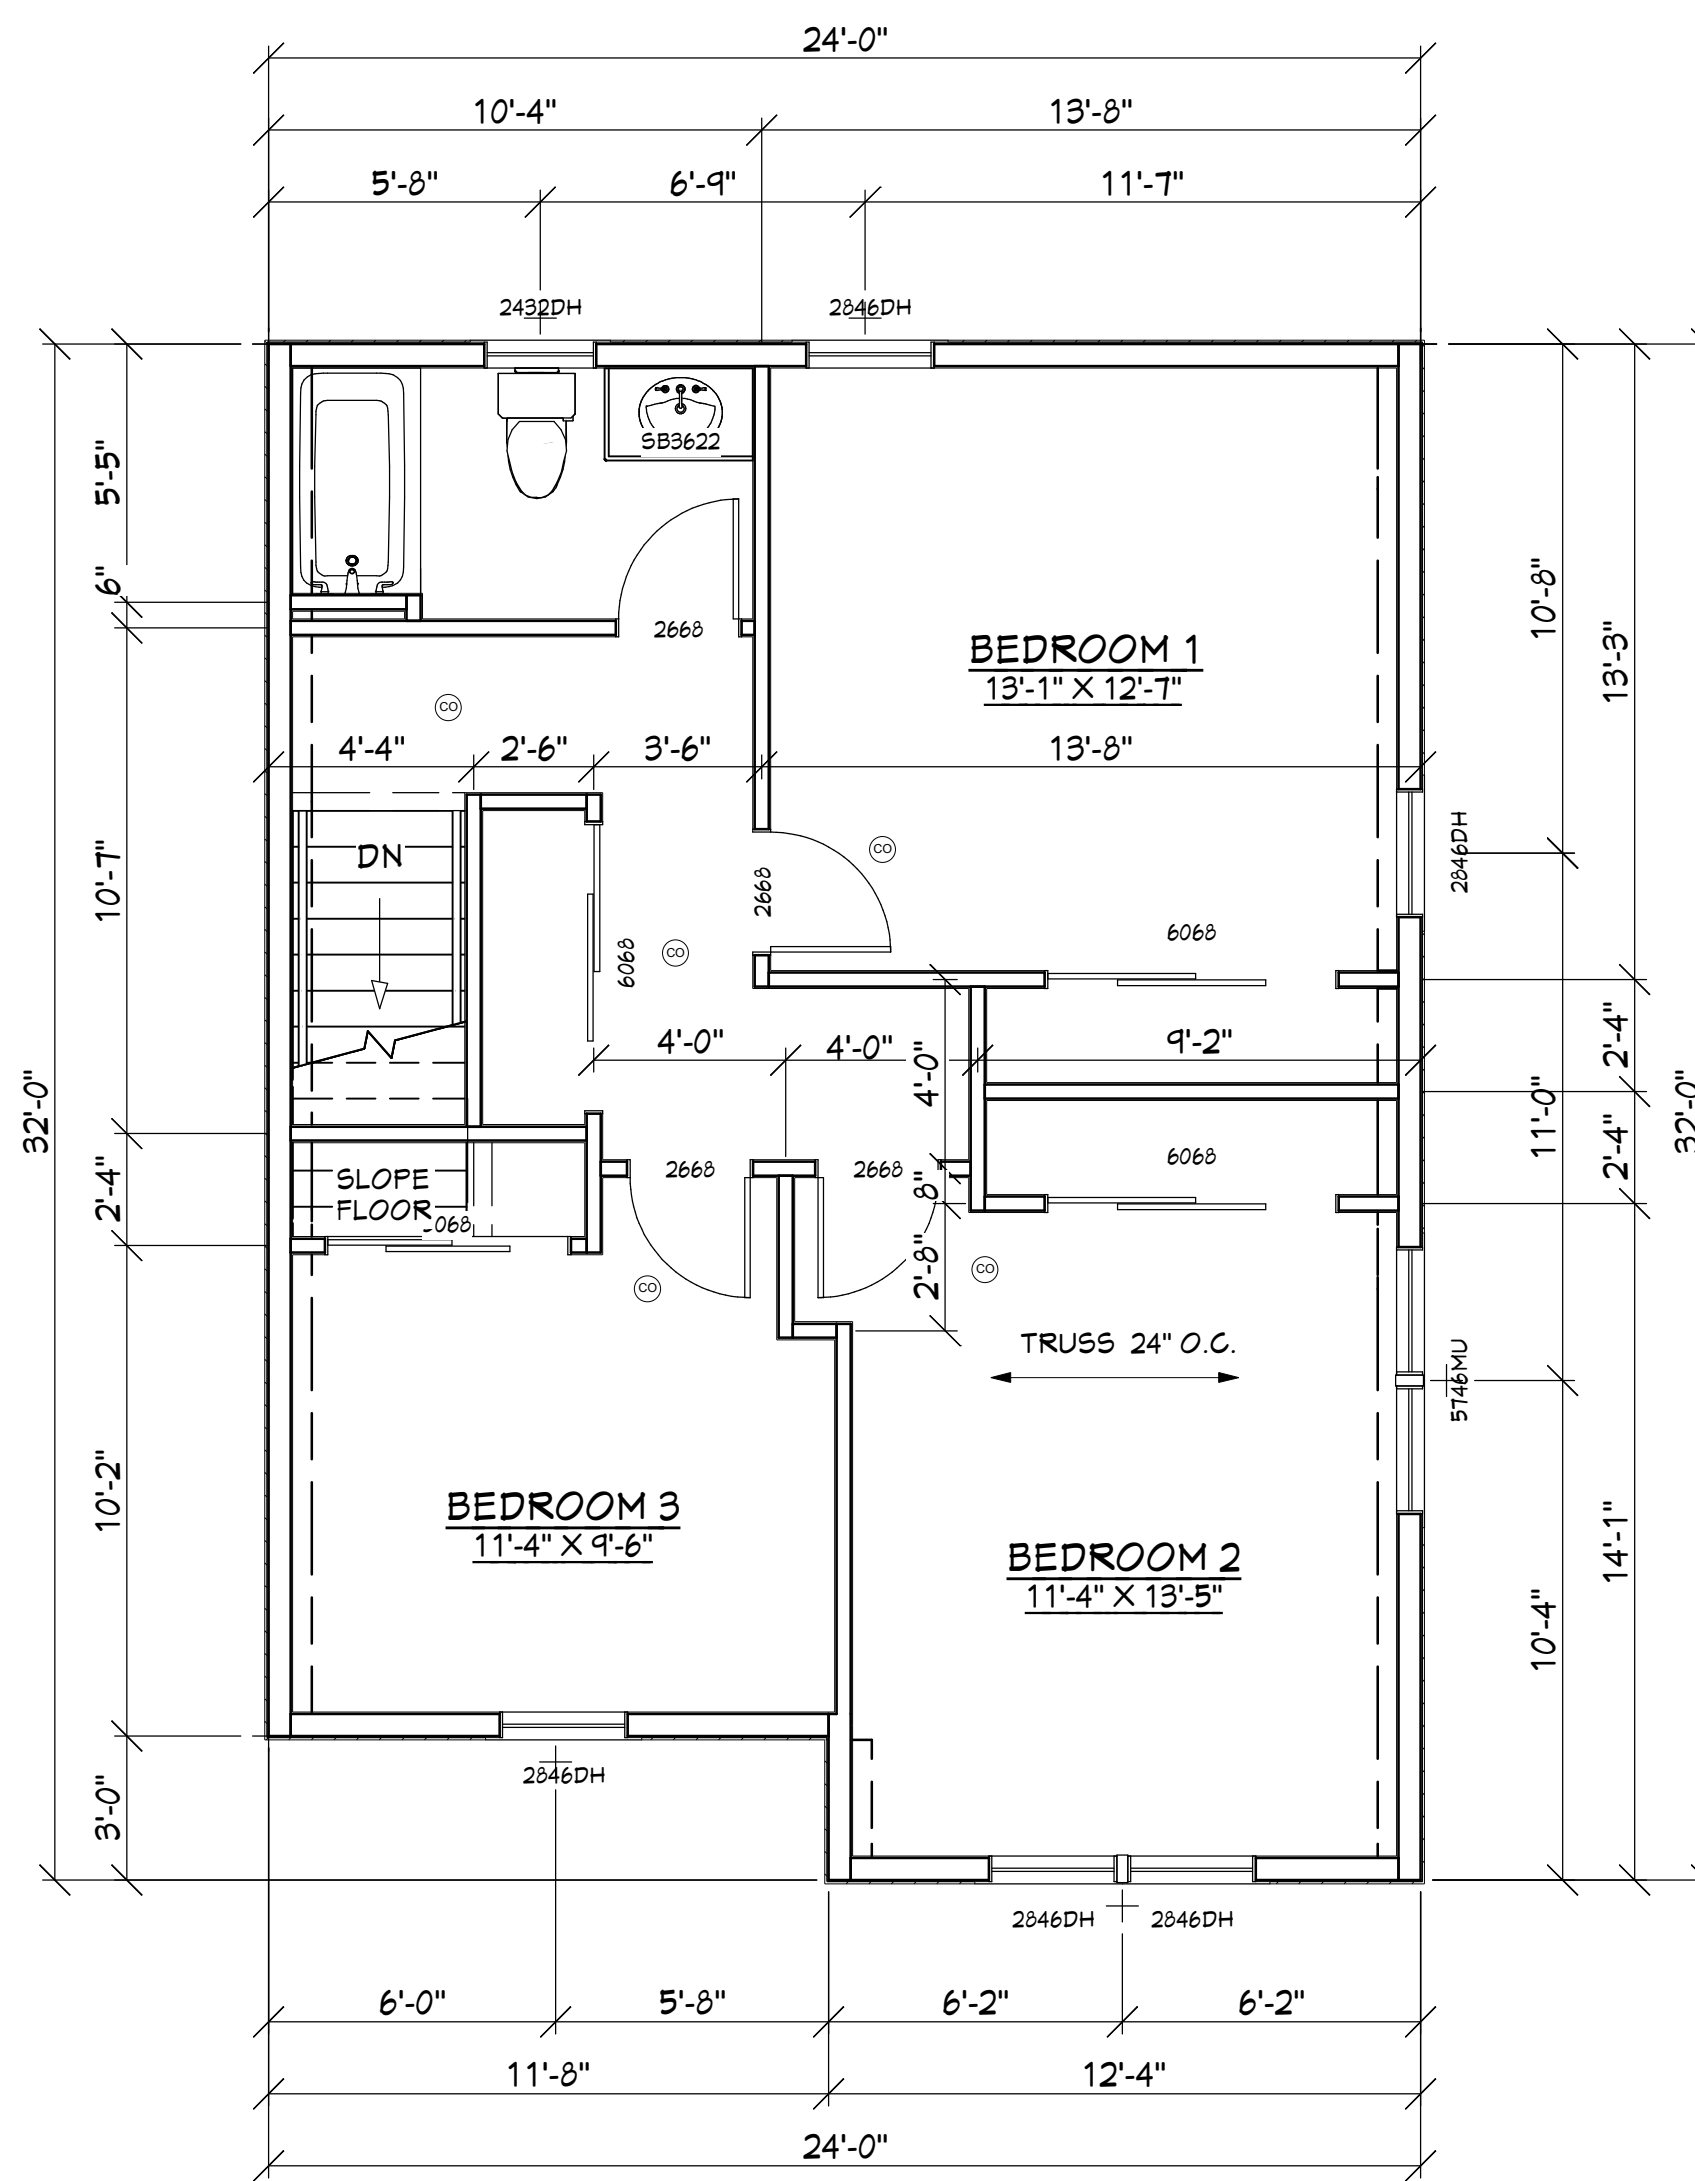

LIVING AREA
733 SQ FT

Second Floor Plan


Scale = 1/4" = 1'-0"

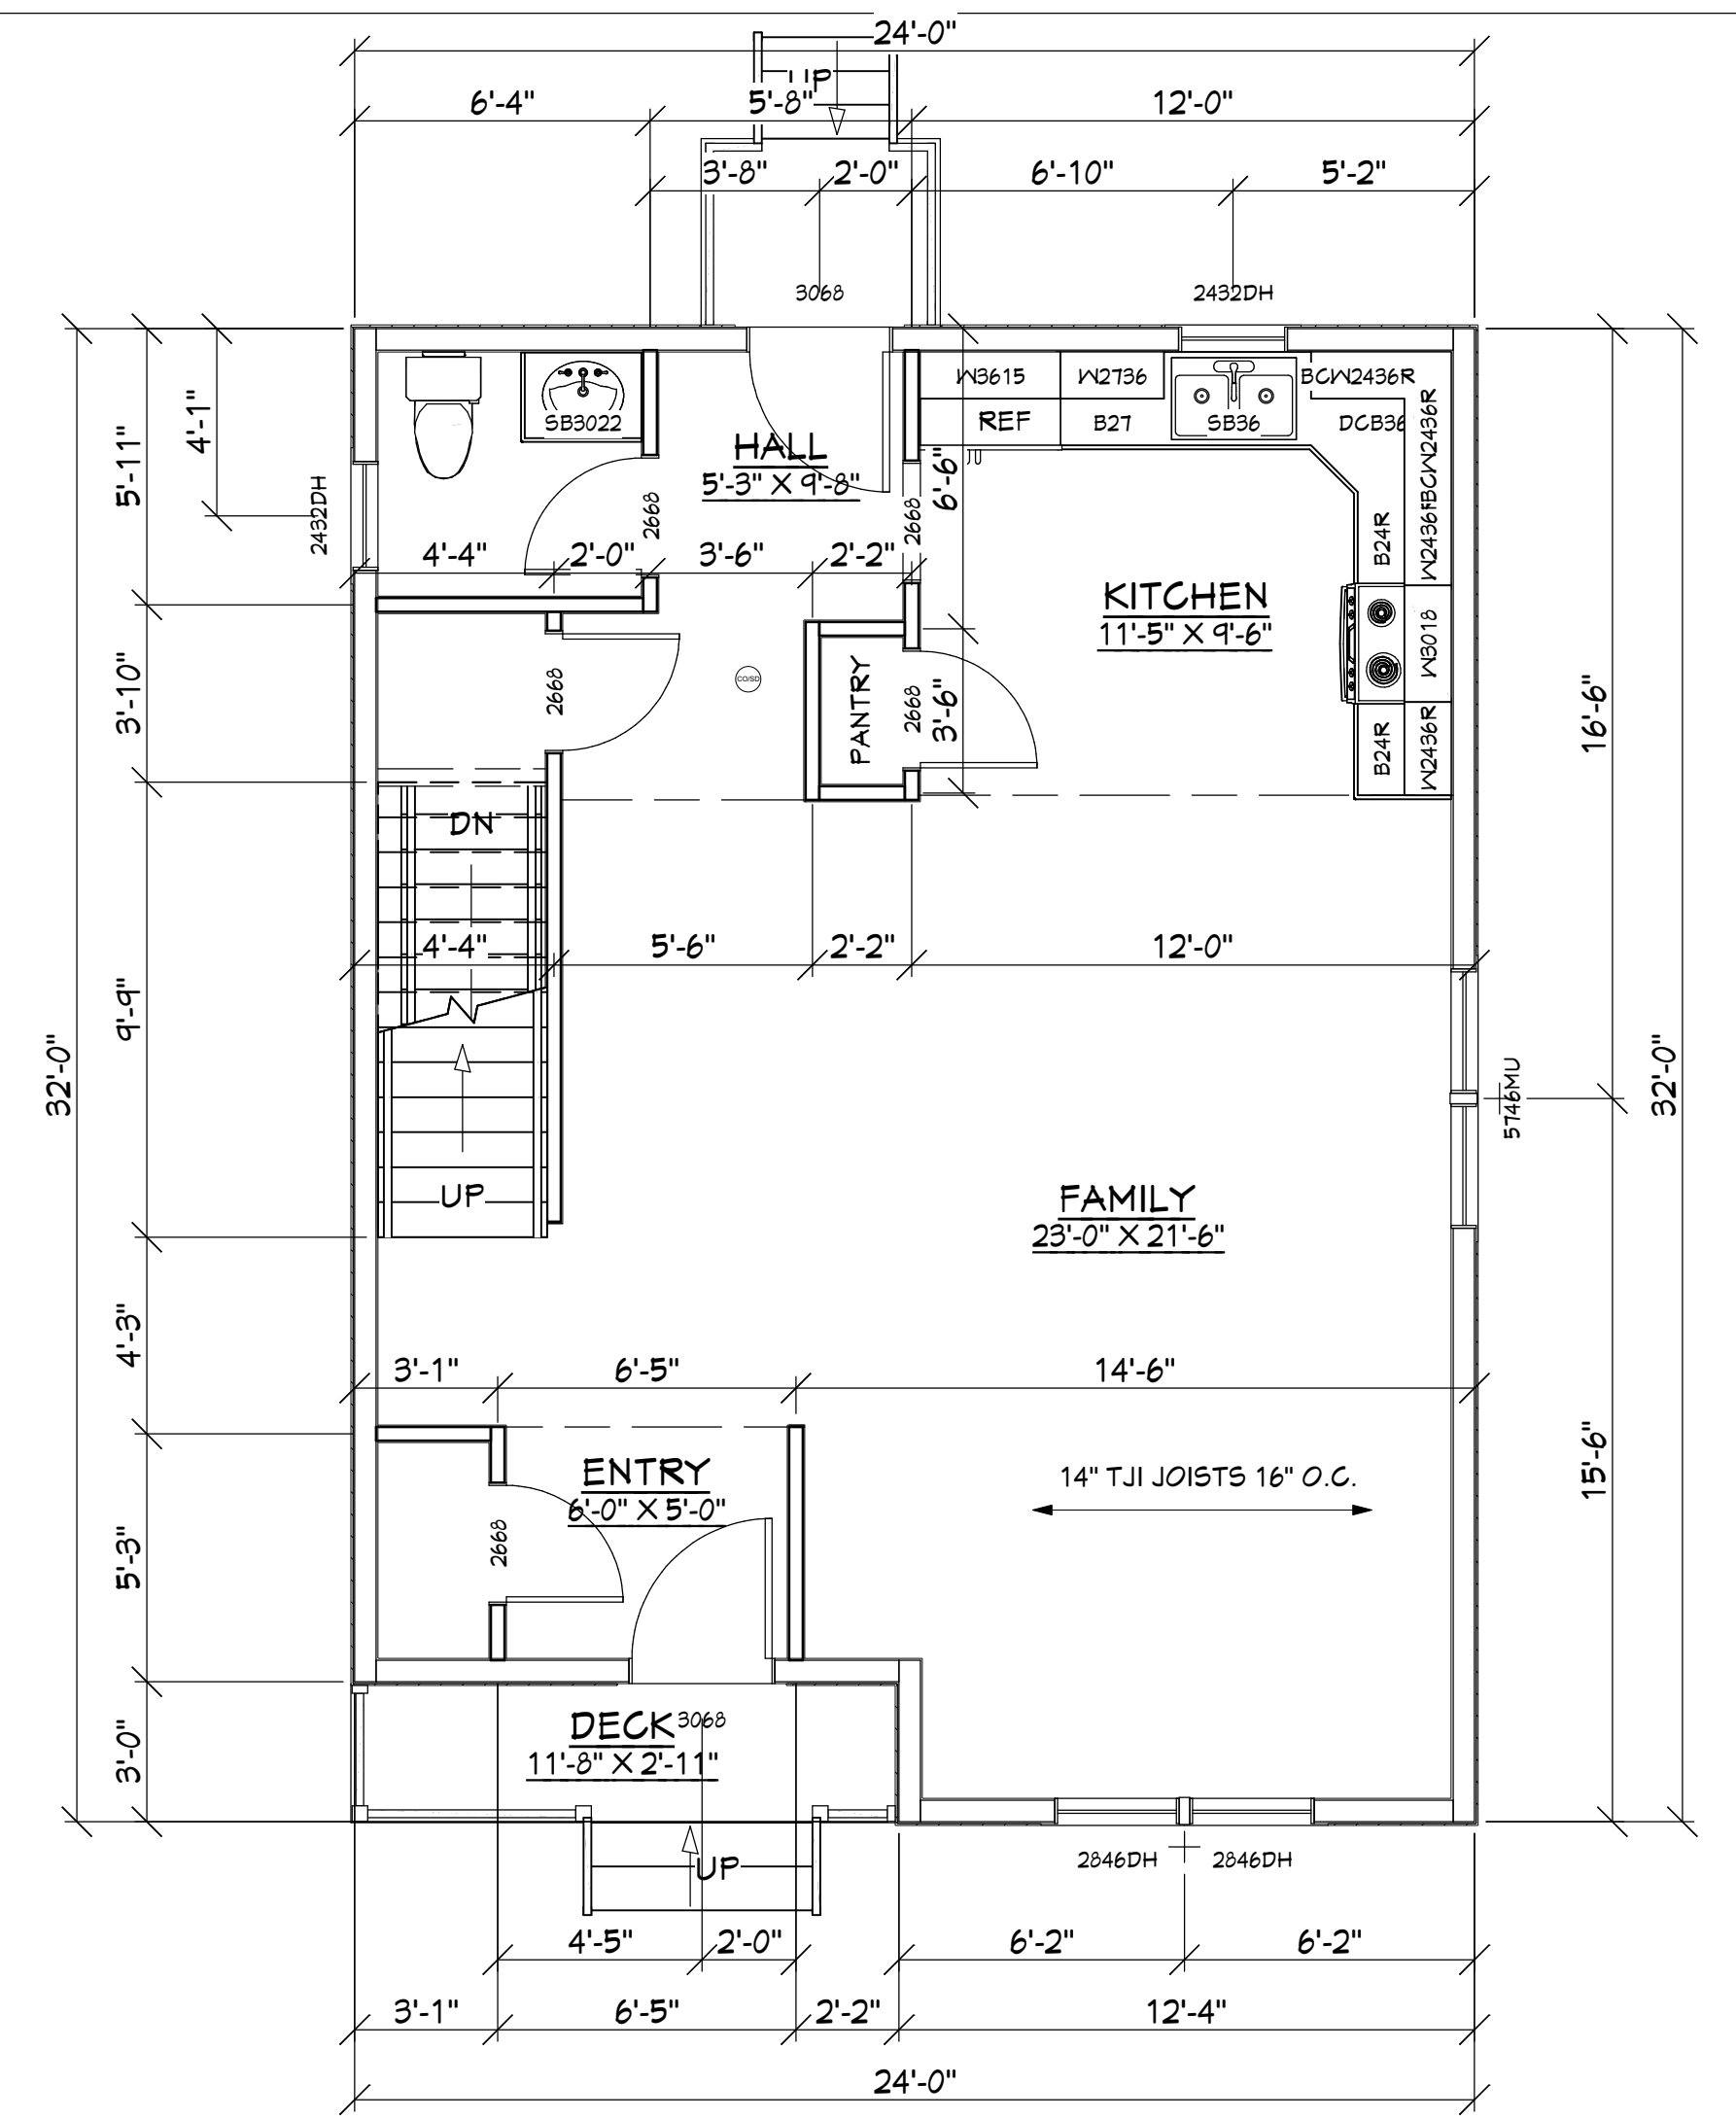

LIVING AREA
733 SQ FT

First Floor Plan

Scale = 1/4" = 1'-0"

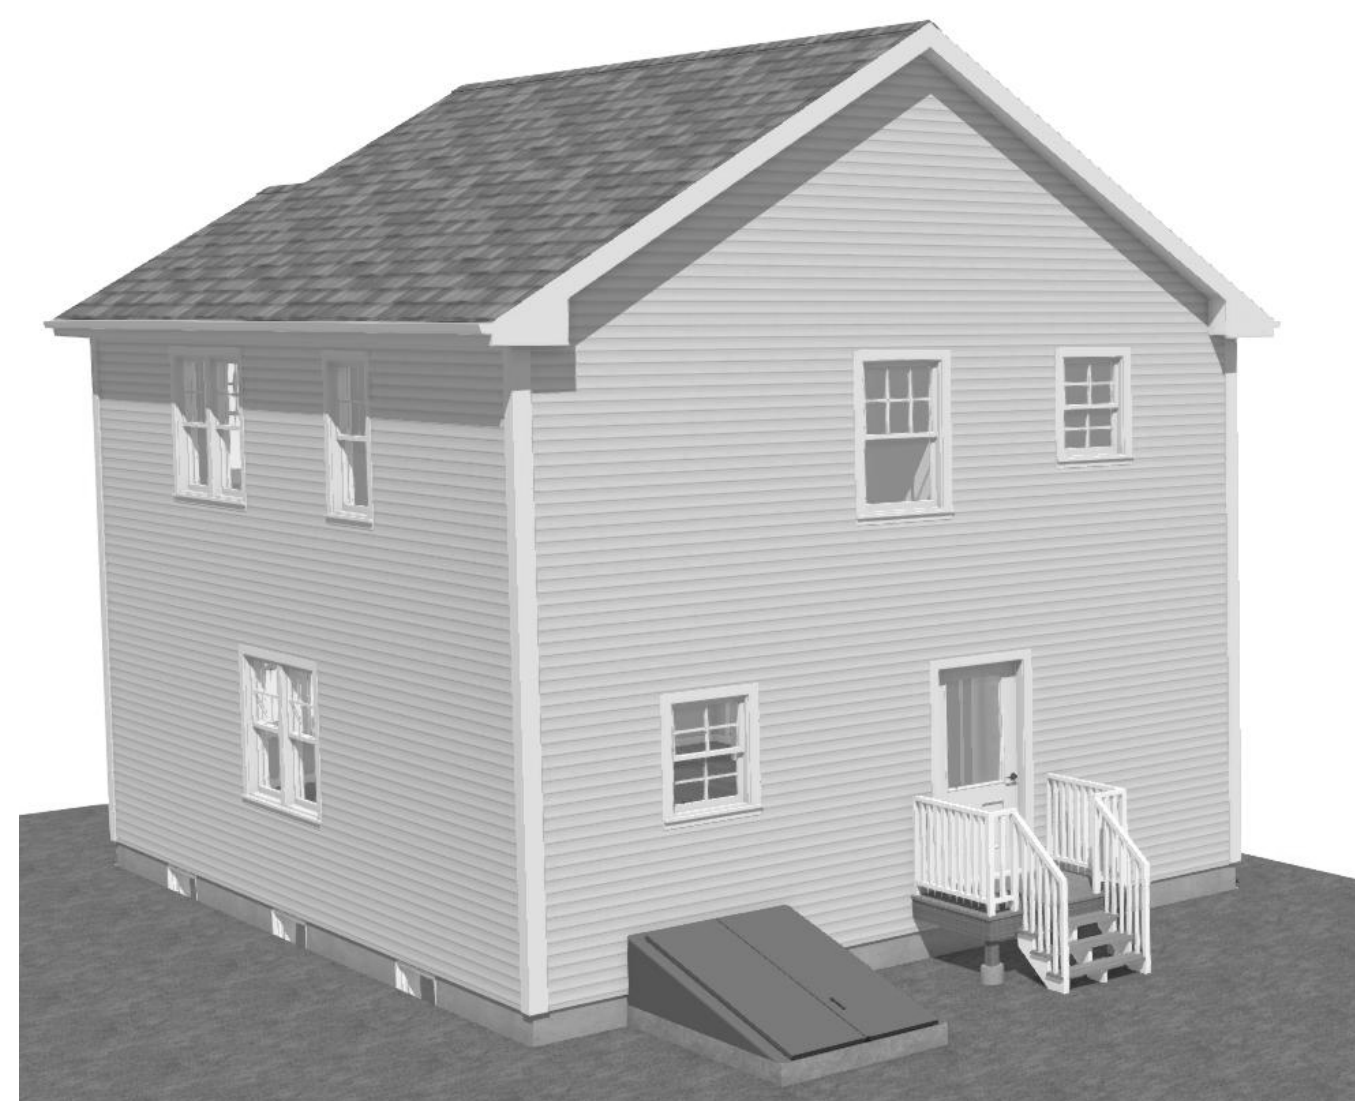

Rear Perspective

Scale = 1/4" = 1'-0"



Front Perspective

Scale = 1/4" = 1'-0"

Habitat for Humanity




3/19/19

1




Right Elevation

Scale = 1/4" = 1'-0"

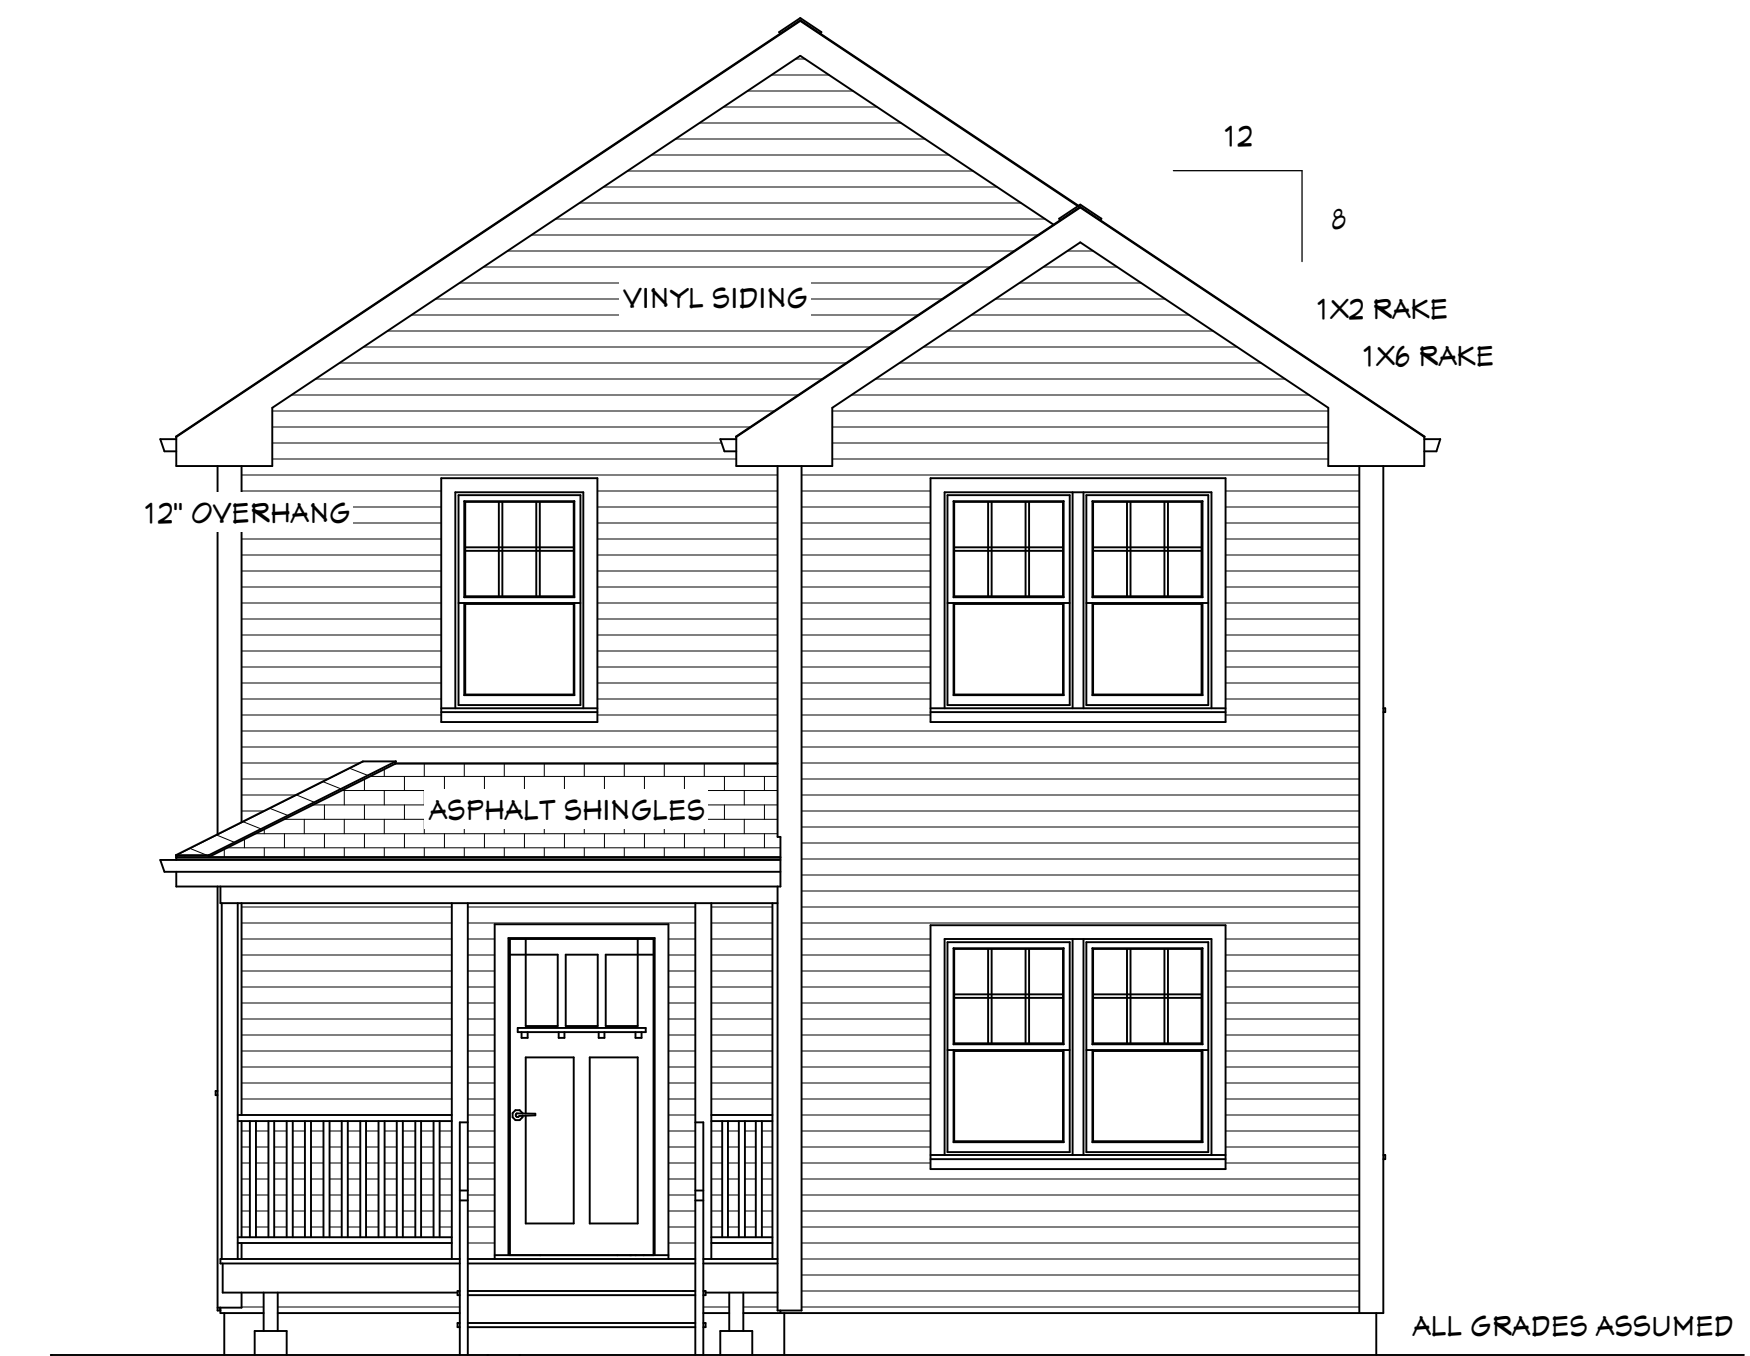


Front Elevation

Scale = 1/4" = 1'-0"

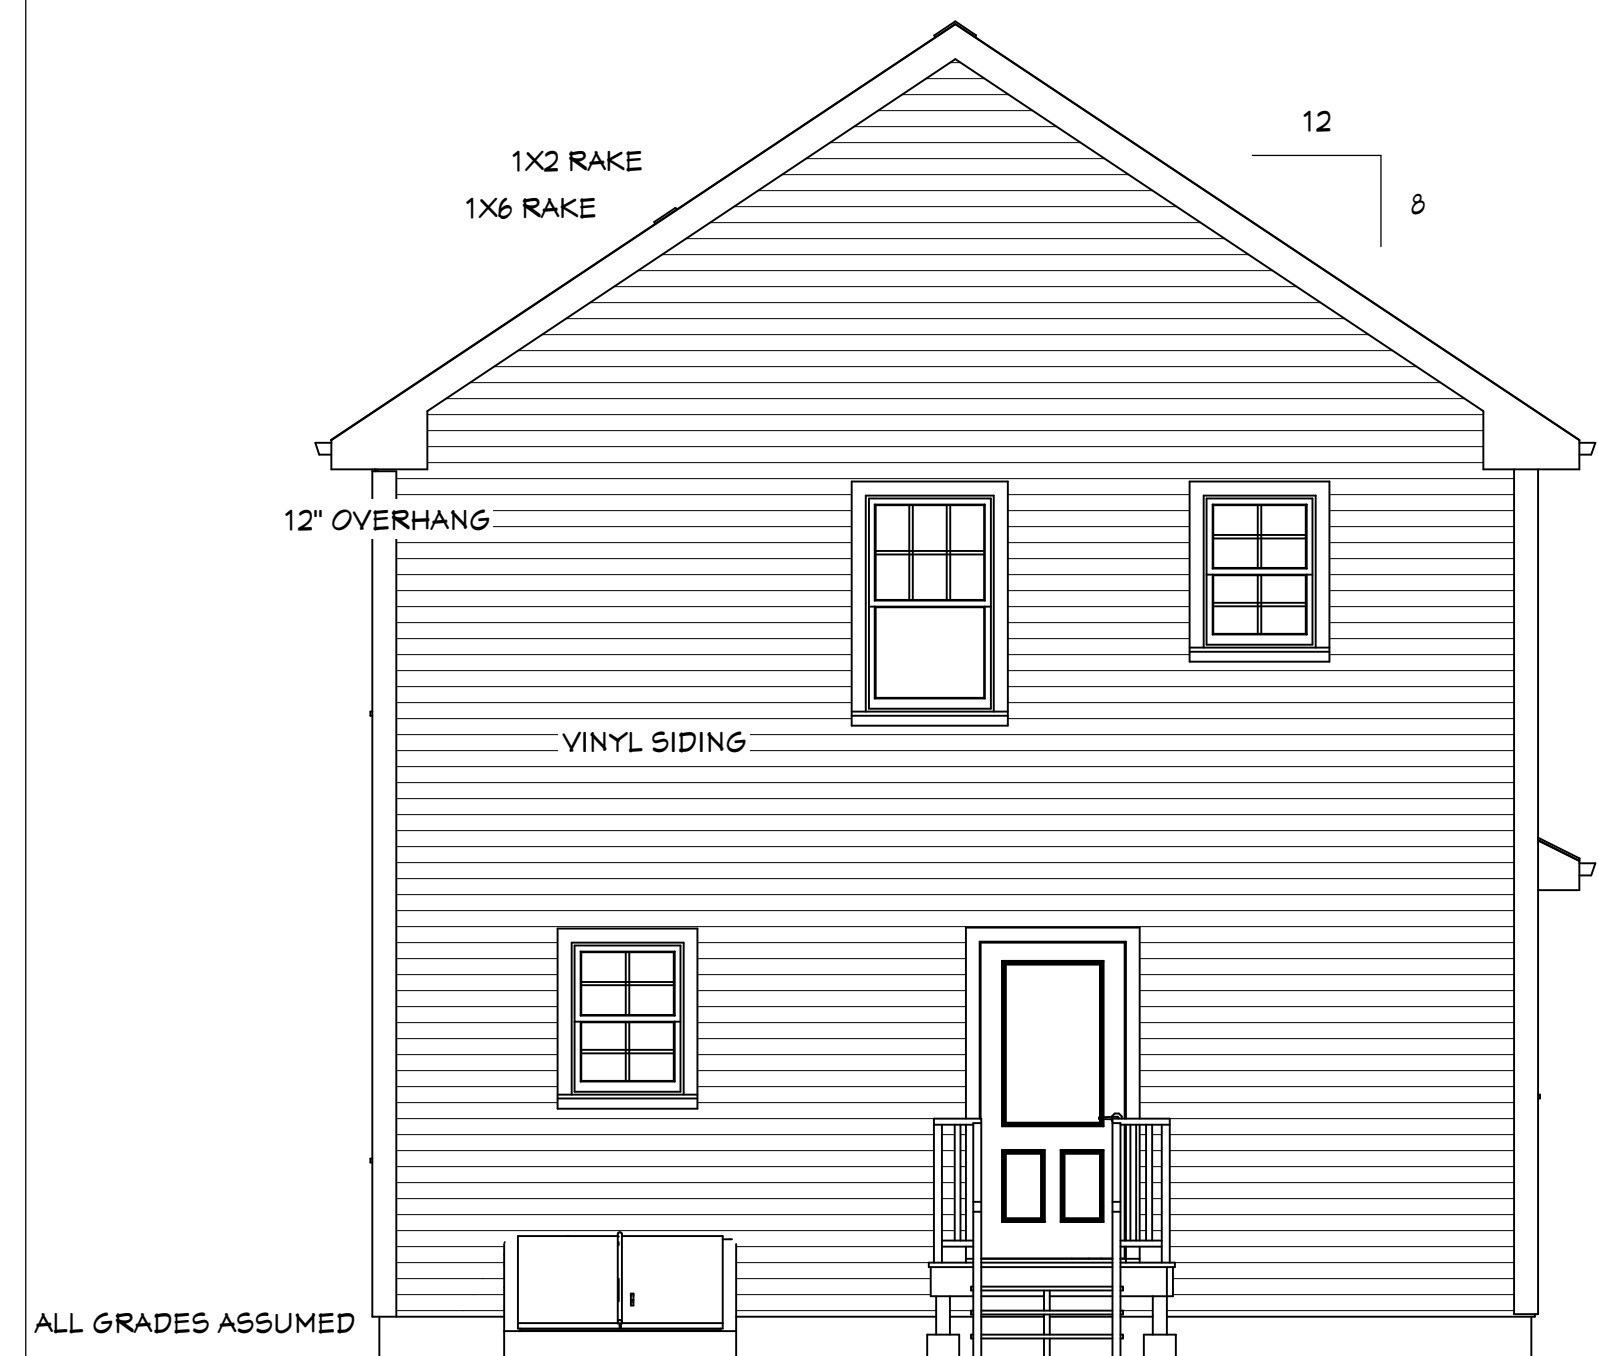

Rear Elevation

Scale = 1/4" = 1'-0"

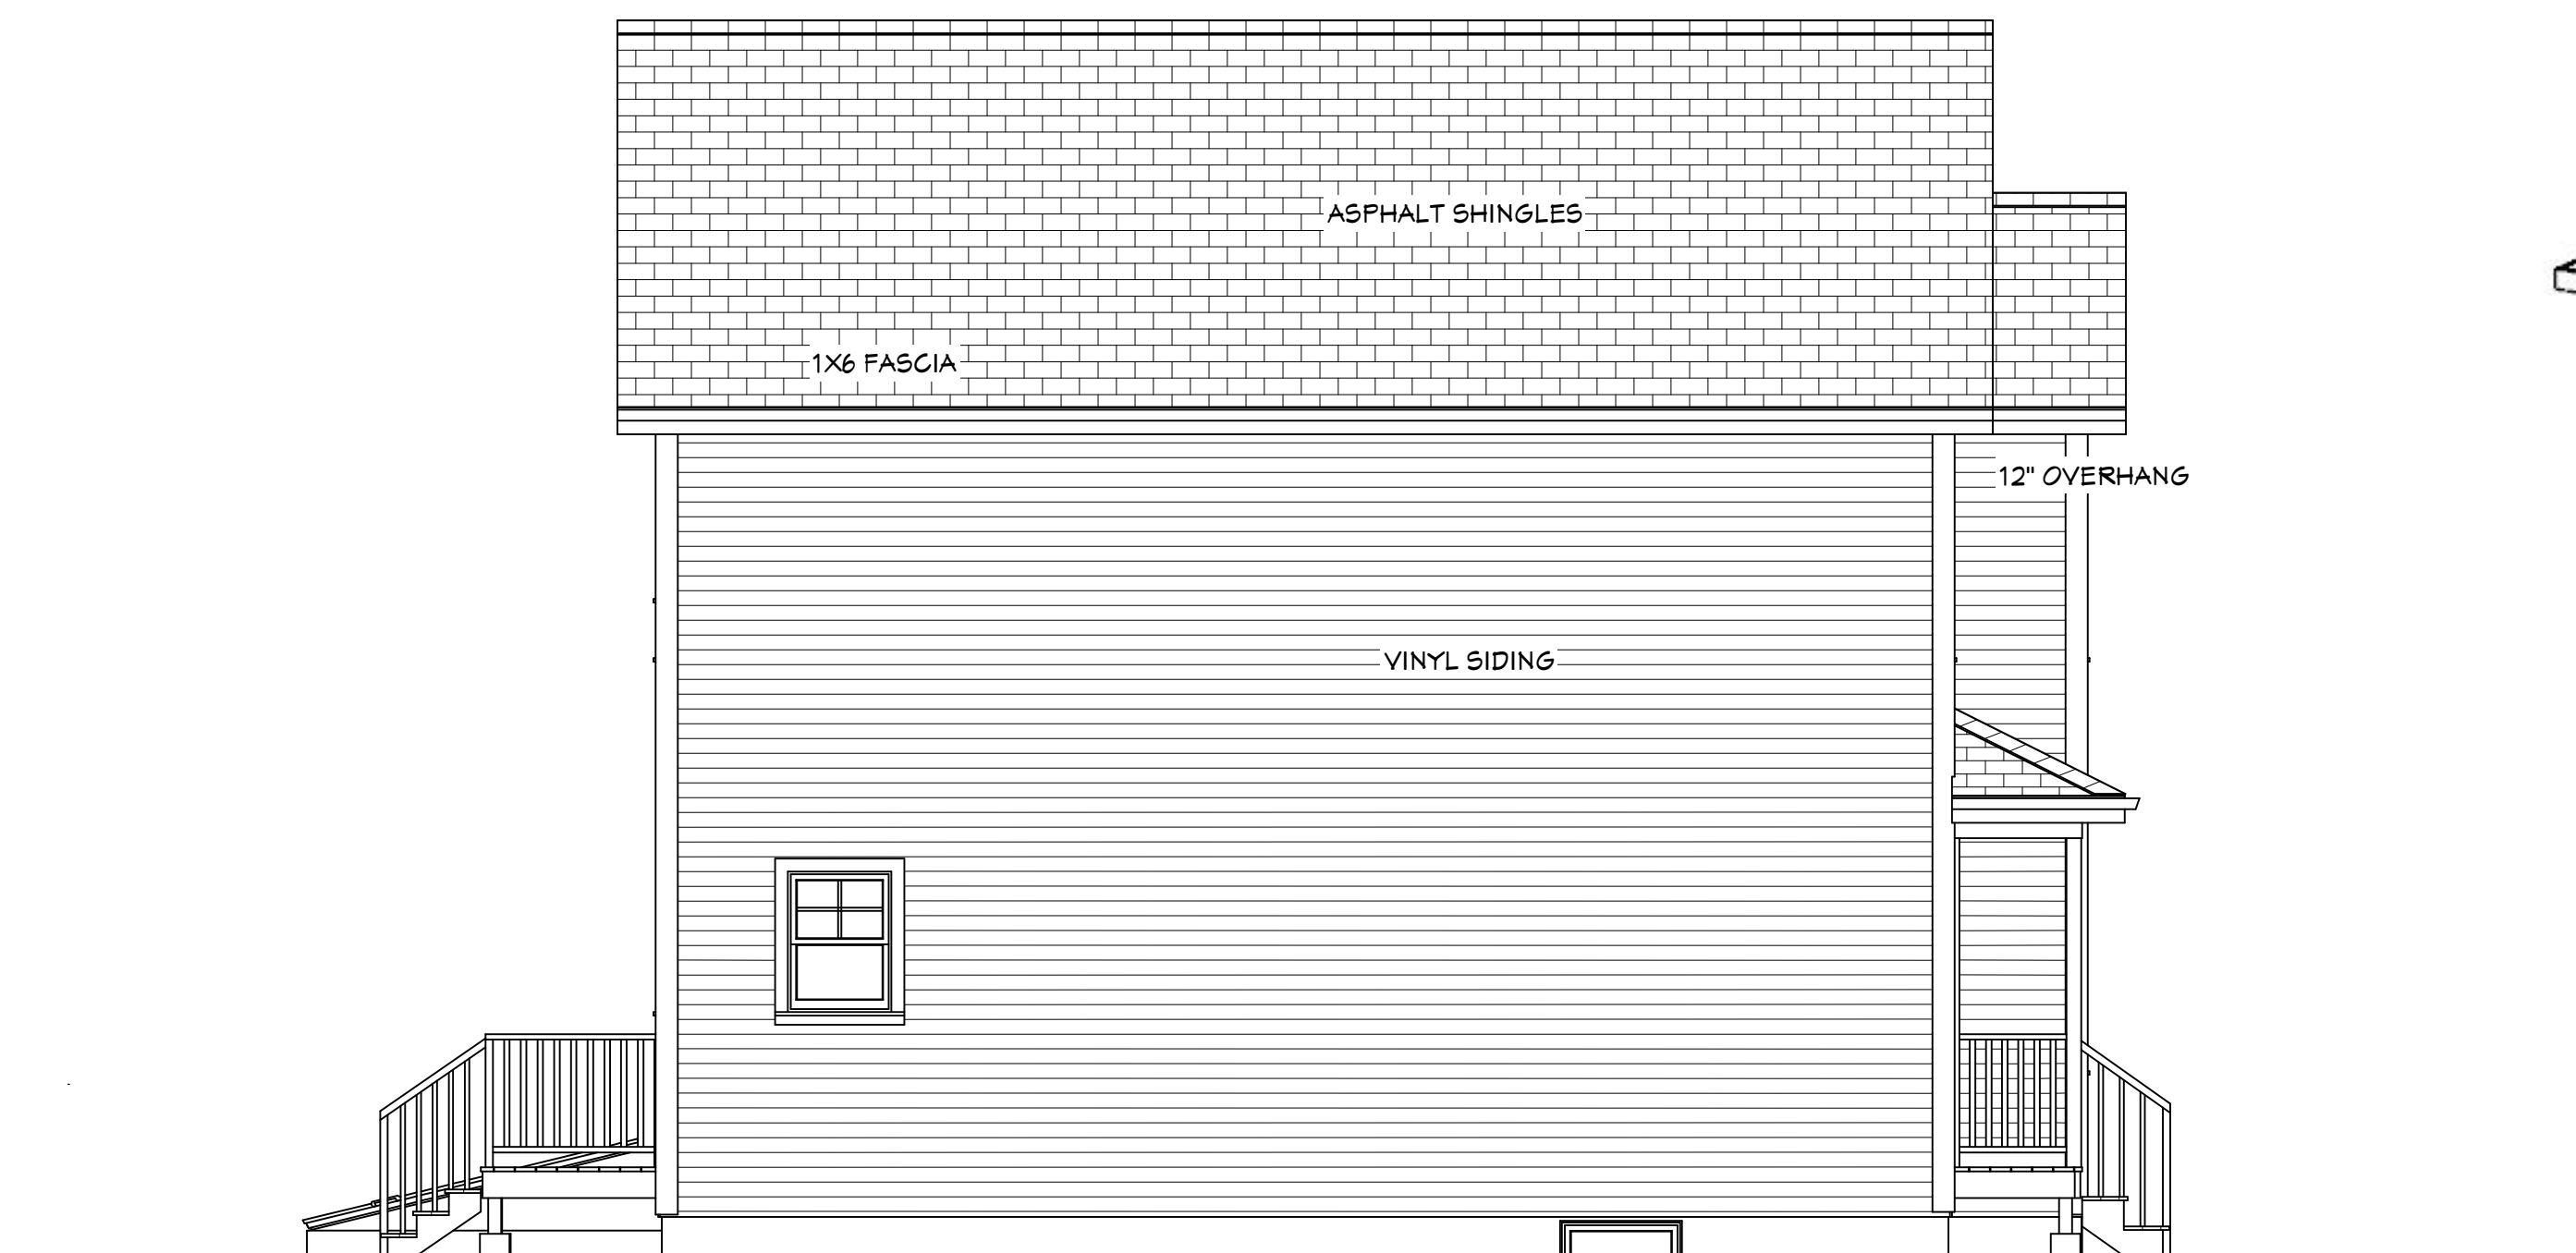

Left Elevation

Scale = 1/4" = 1'-0"

